
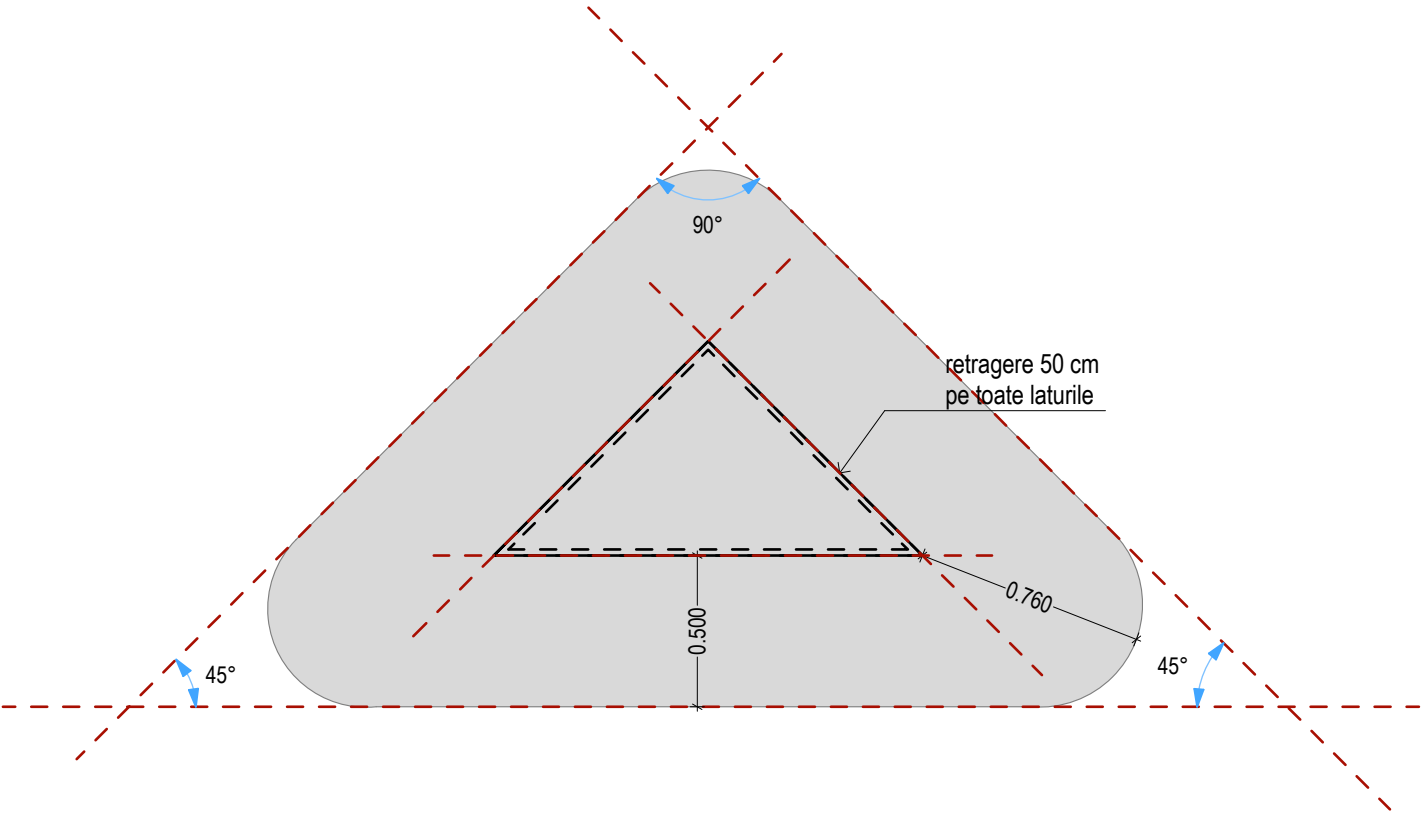




Elevatie Laterala

Elevatie Frontala




Plan

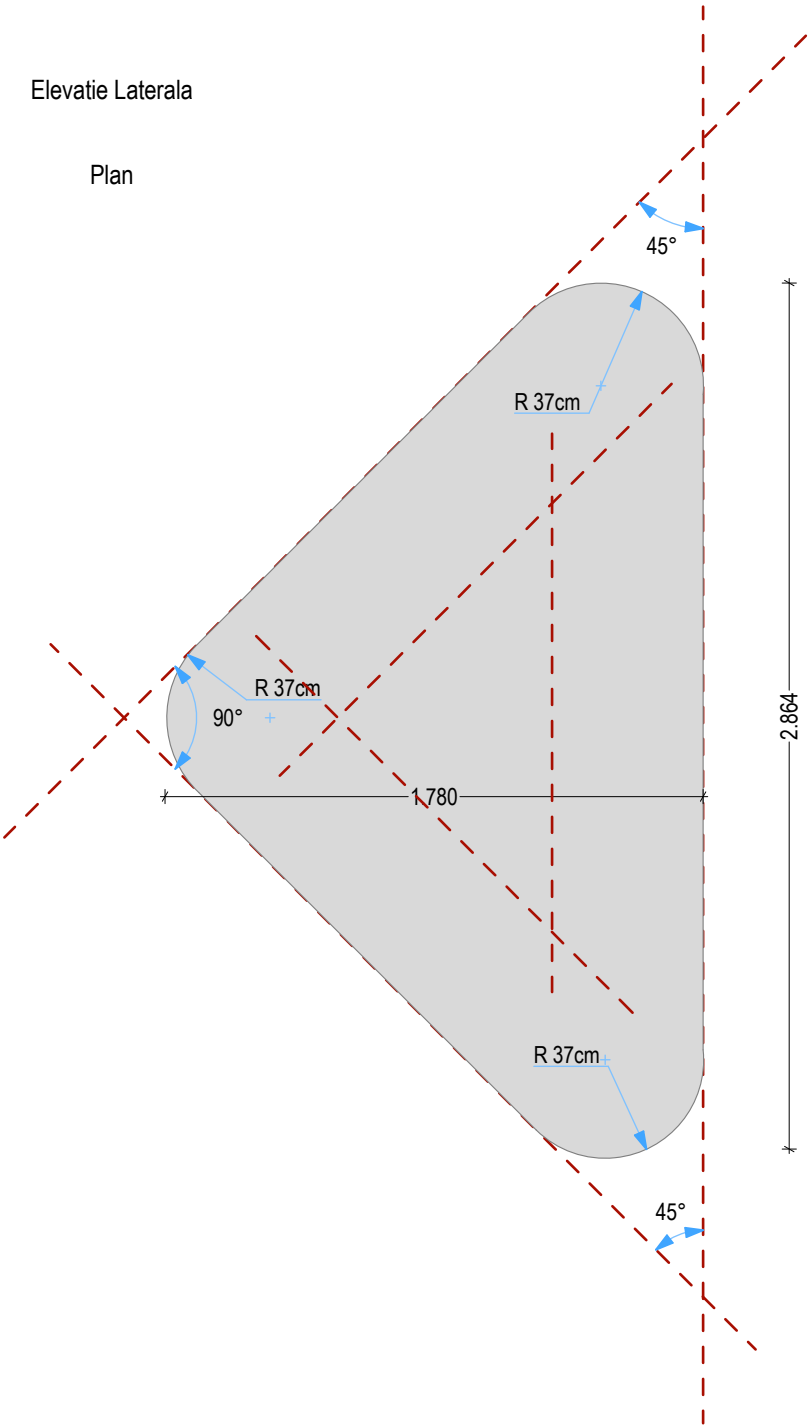

ALEXANDRA BEJAN ARHITECTI S.R.L.				Beneficiari:		Proiect ID si Nr.	Format Plansa
IASI, Iasi, Str. Vasile Conta 22 ap.5 tel: 0727 909 219				A.D.R- Piatra Neamt		PR. 1/2020 ID 2001	A4 P
Specificatie	Nume	Semnatura	Scara	Amenajare Birou Director		Faza	Varianta
Sef Proiect	arh. Alexandra-Gabriela BEJAN		1:25				
Proiectat	arh. Alexandra-Gabriela BEJAN		Data	Nume Plansa		Numar Plansa	Revizuire
Desenat	arh. Alexandra-Gabriela BEJAN		Thursday, July 30, 2020	Mobilier - Masa Discutii		Di.04.1	

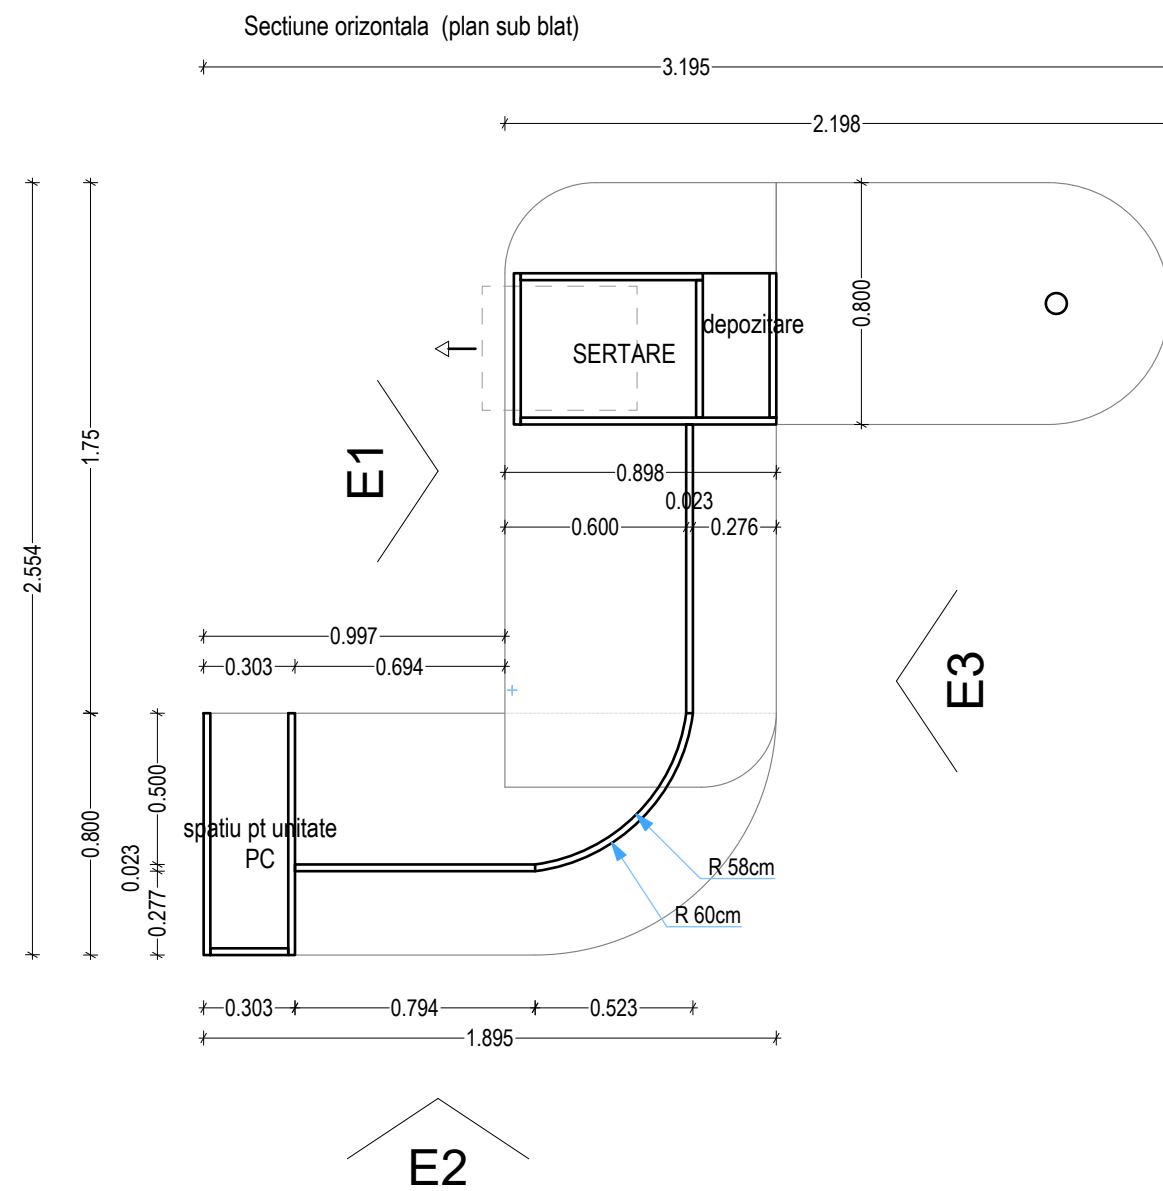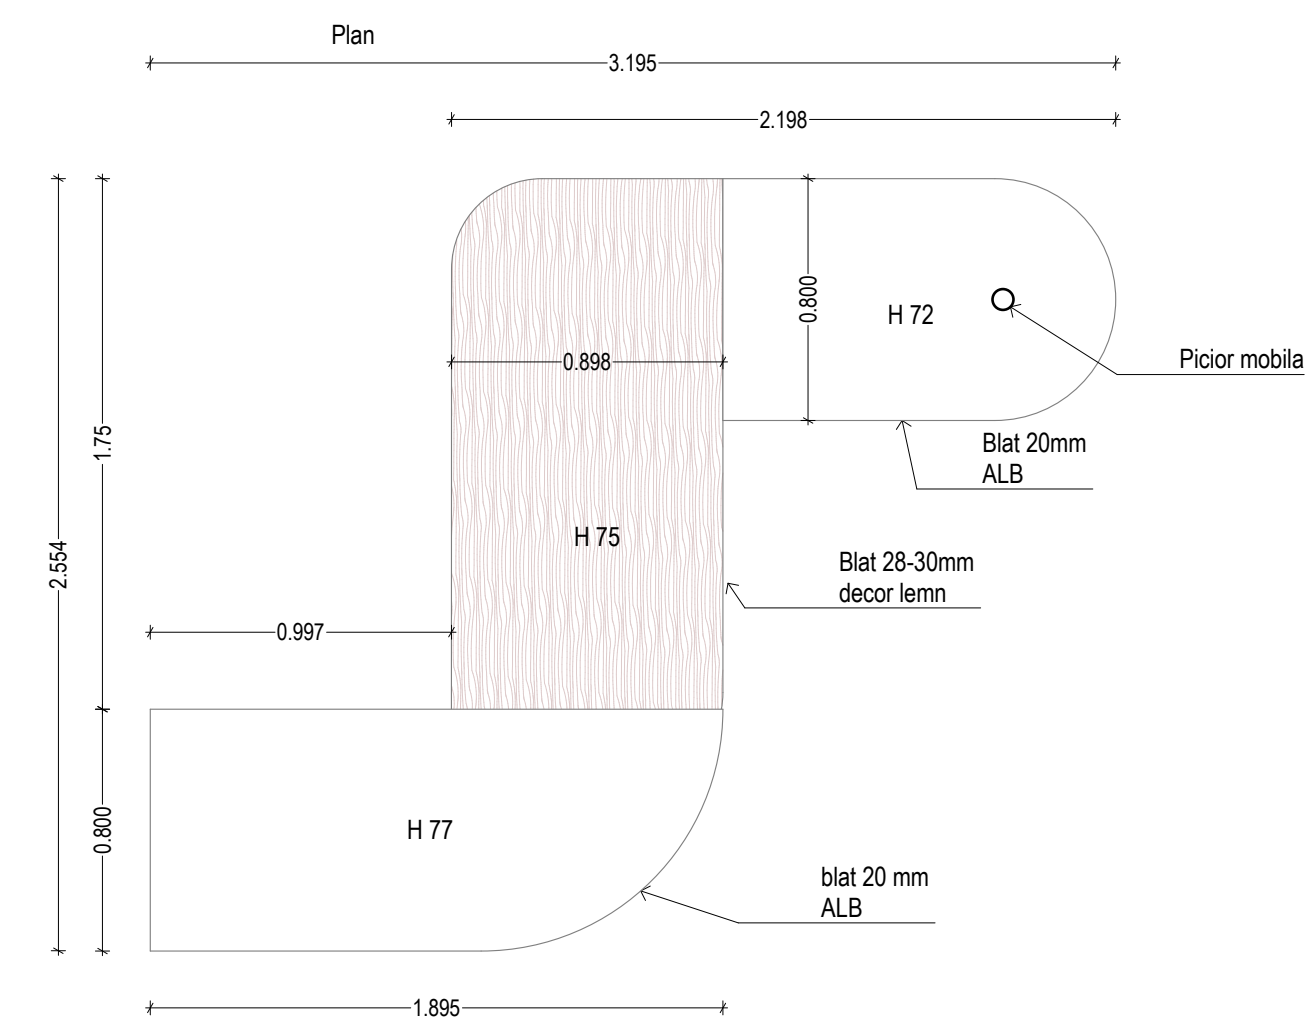

ALEXANDRA BEJAN ARHITECTI S.R.L.				Beneficiari:		Proiect ID si Nr.	Format Plansa
IASI, Iasi, Str. Vasile Conta 22 ap.5 tel: 0727 909 219				A.D.R- Piatra Neamt		PR. 1/2020 ID 2001	A4 P
Specificatie	Nume	Semnatura	Scara	Amenajare Birou Director		Faza	Varianta
Sef Proiect	arh. Alexandra-Gabriela BEJAN		1:25				
Proiectat	arh. Alexandra-Gabriela BEJAN		Data	Nume Plansa		Numar Plansa	Revizuire
Desenat	arh. Alexandra-Gabriela BEJAN		Thursday, July 30, 2020	Mobilier - Birou		Di.04.2	

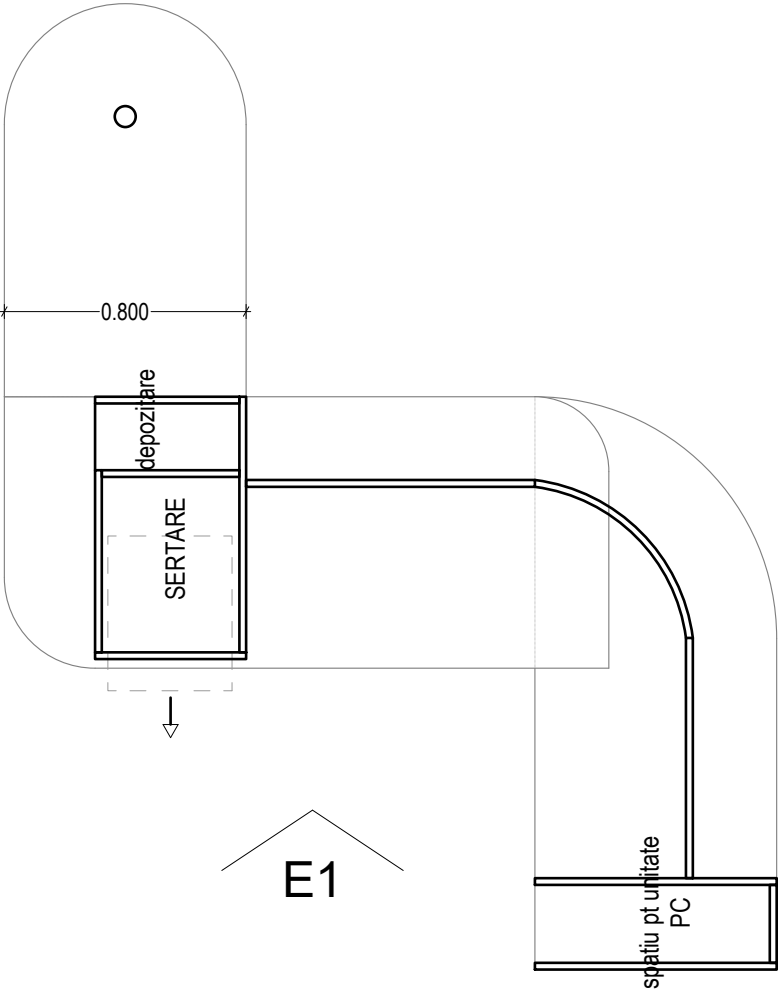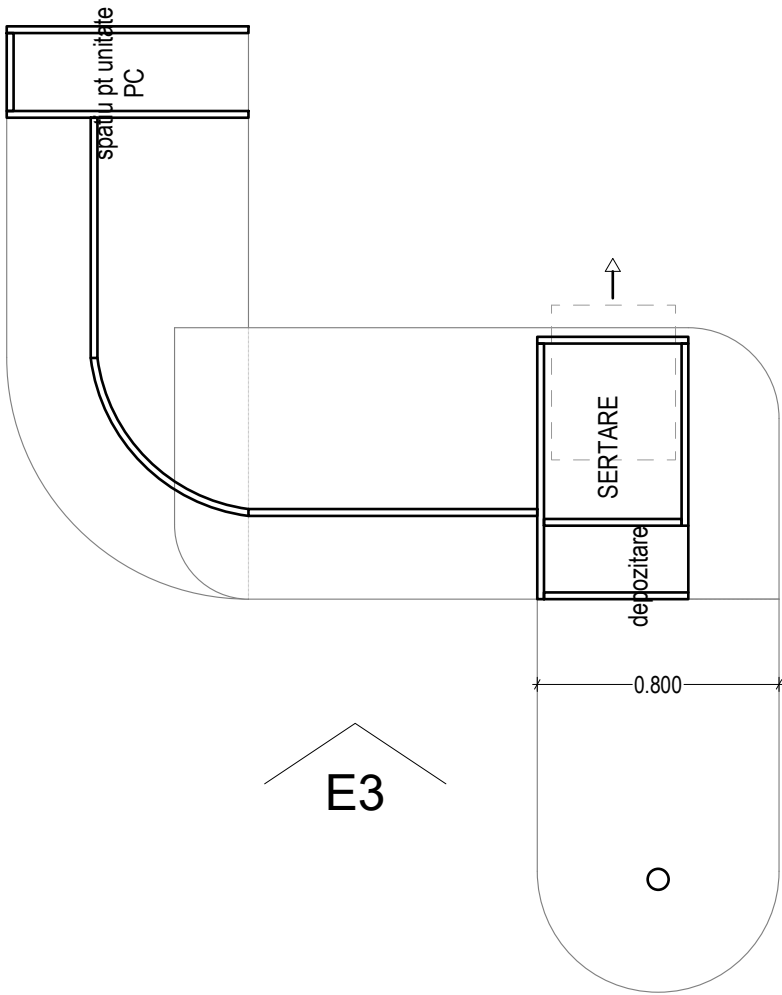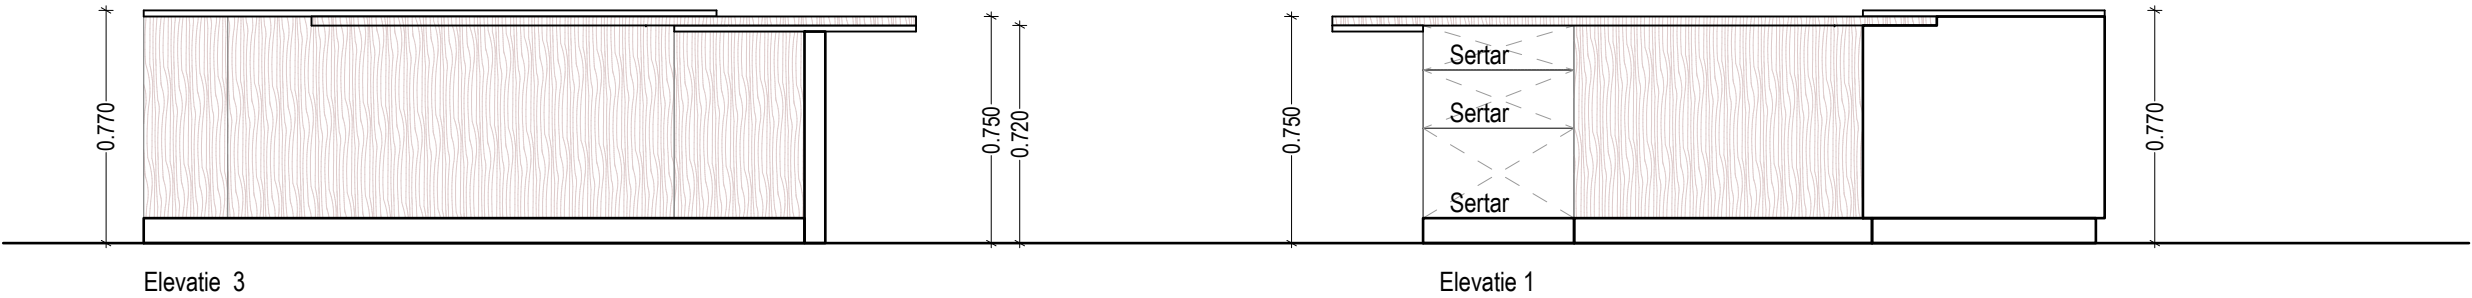

ALEXANDRA BEJAN ARHITECTI S.R.L.				Beneficiari:		Proiect ID si Nr.	Format Plansa
IASI, Iasi, Str. Vasile Conta 22 ap.5 tel: 0727 909 219				A.D.R- Piatra Neamt		PR. 1/2020 ID 2001	A4 P
Specificatie	Nume	Semnatura	Scara 1:25	Amenajare Birou Director		Faza	Varianta
Sef Proiect	arh. Alexandra-Gabriela BEJAN						
Proiectat	arh. Alexandra-Gabriela BEJAN		Data Thursday, July 30, 2020	Nume Plansa		Numar Plansa	Revizuire
Desenat	arh. Alexandra-Gabriela BEJAN			Mobilier - Birou		Di.04.3	